

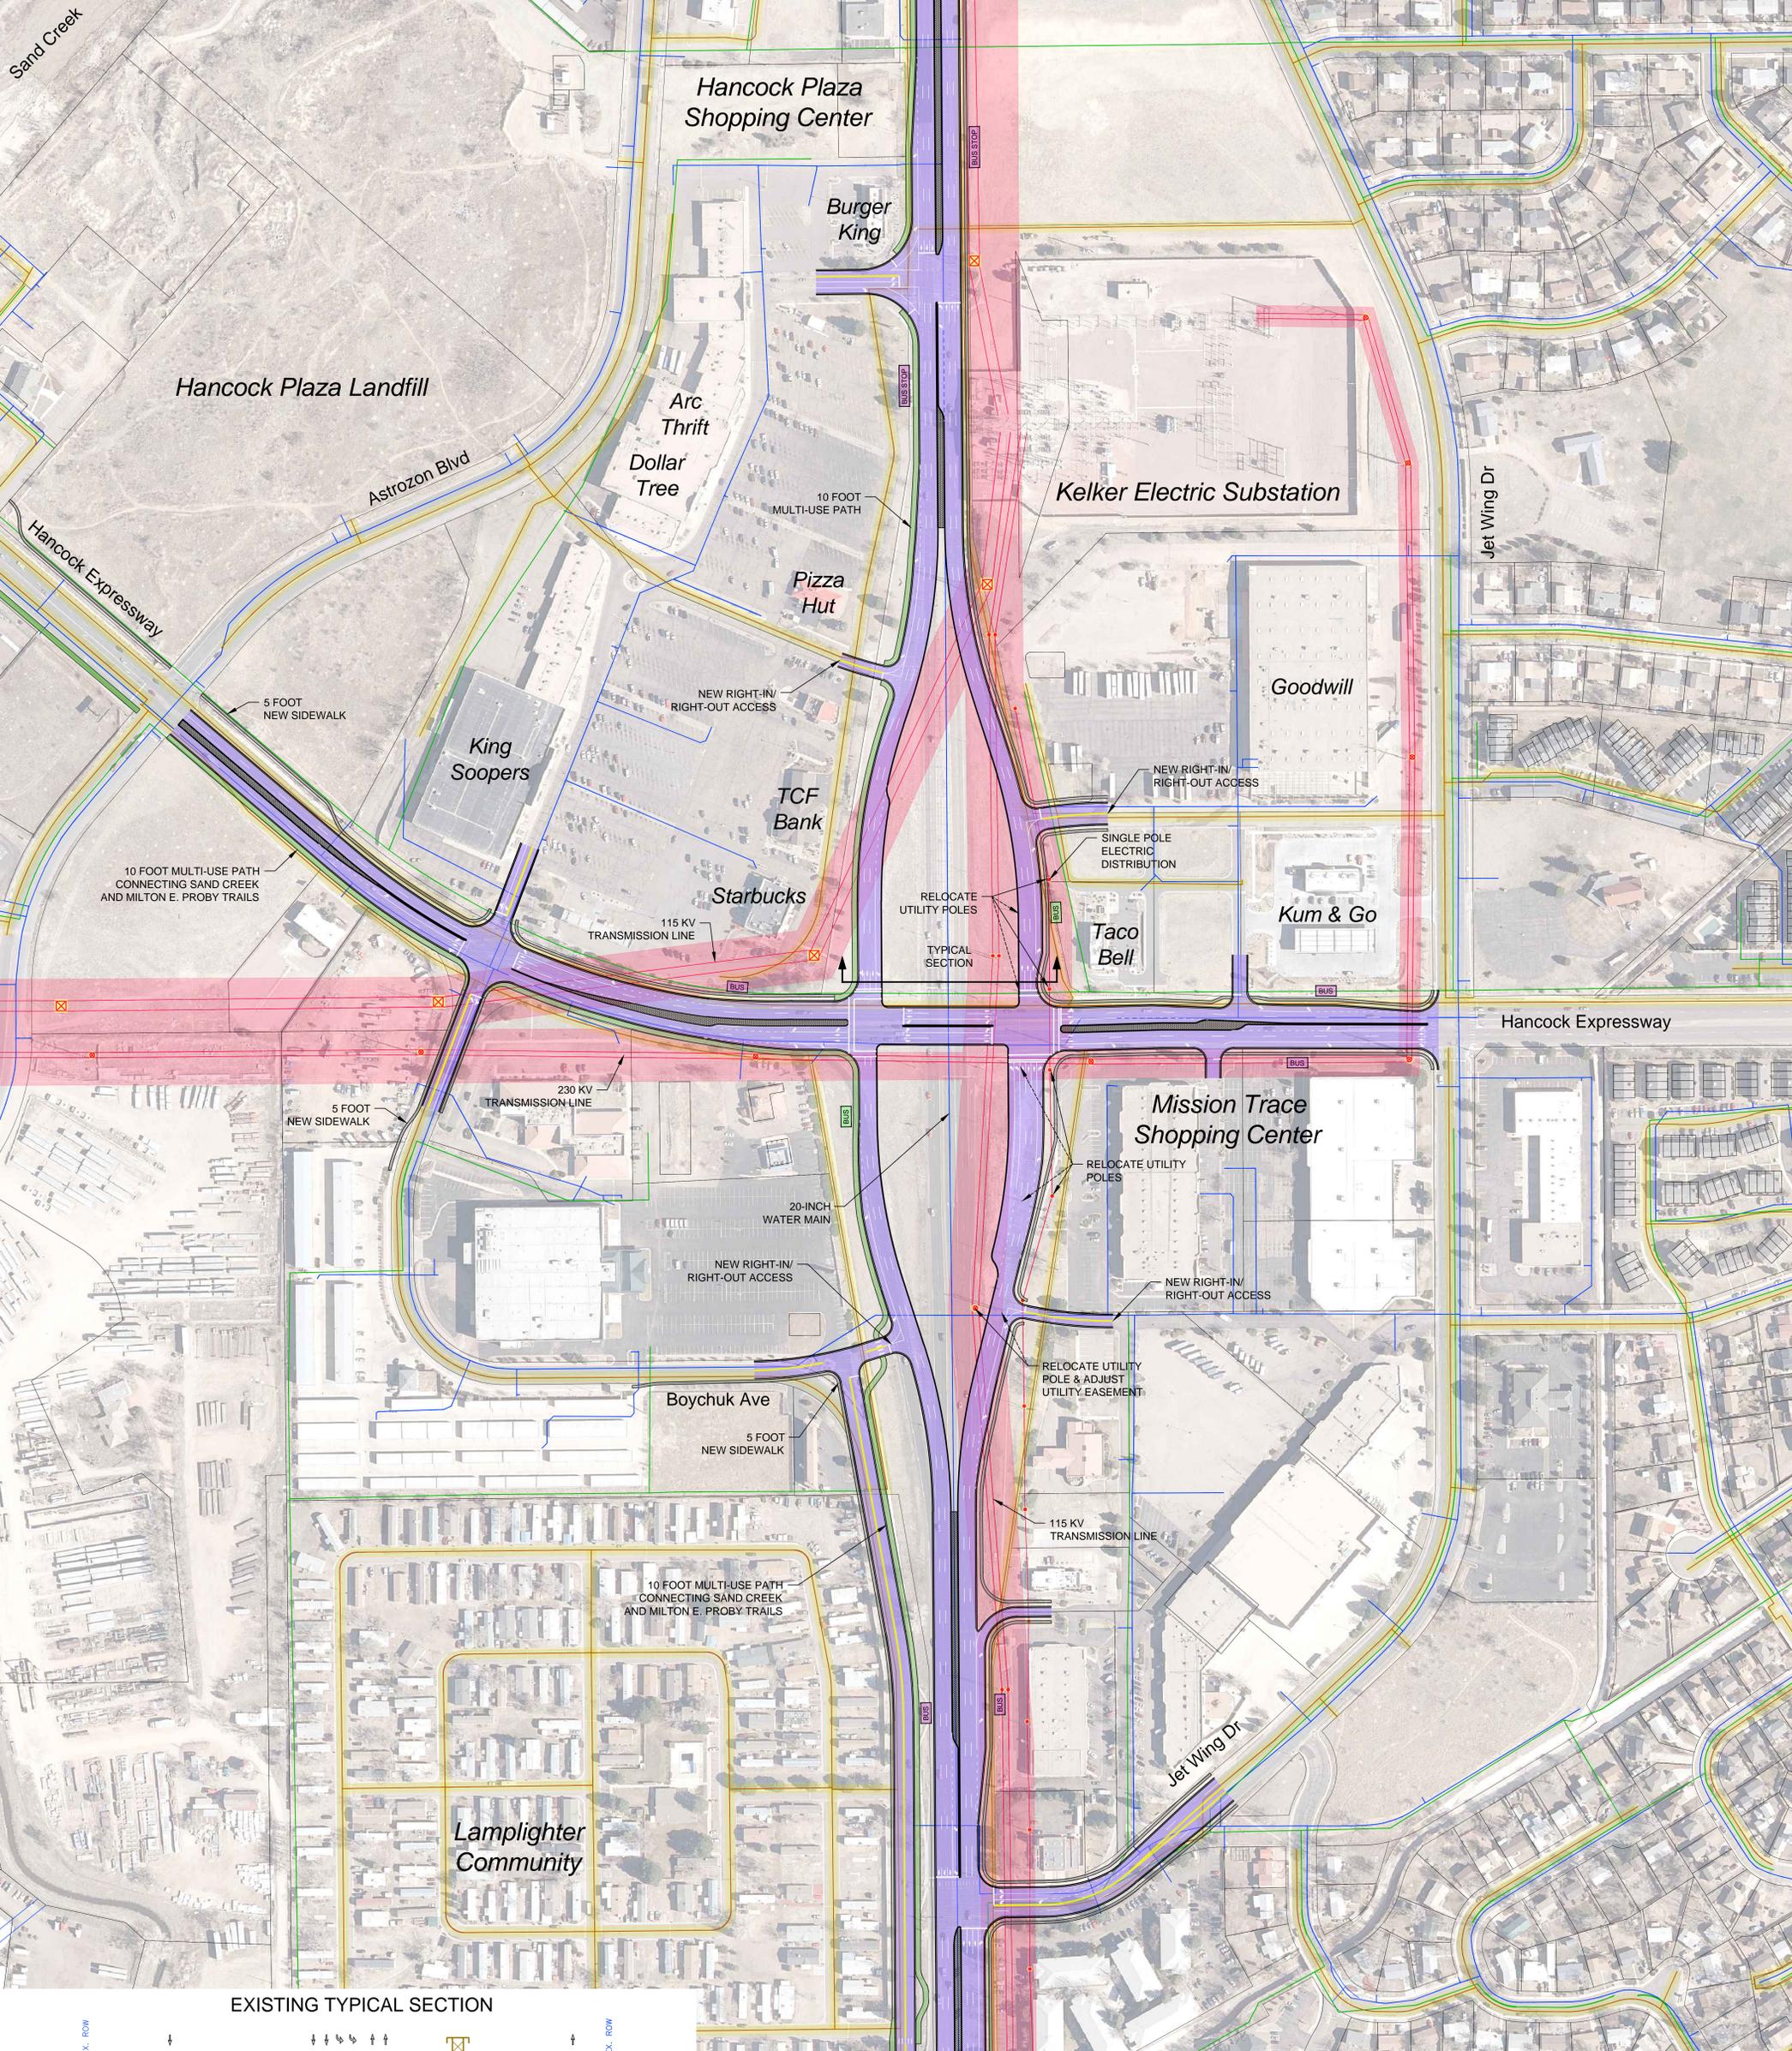


Intersection Configurations  
**Academy 6 Lane Split Intersection**


FEBRUARY 25, 2015

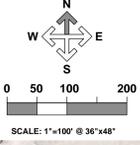

EXISTING TYPICAL SECTION

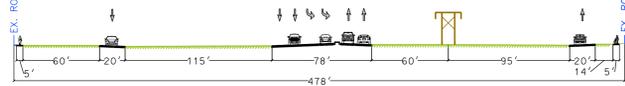

PROPOSED TYPICAL SECTION

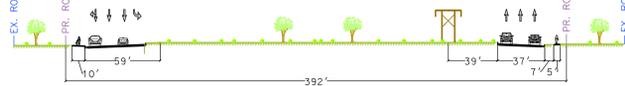

LEGEND			
	EXISTING FEATURES		PROPOSED FEATURES
	GAS LINE AND EASEMENT		CURB AND GUTTER
	OVERHEAD ELECTRIC AND EASEMENT		MEDIAN
	UNDERGROUND ELECTRIC LINE		5 FOOT NEW SIDEWALK
	SANITARY SEWER LINE		10 FOOT MULTI-USE PATH
	WATER LINE		BUS STOP
	PARCEL LINE		ROADWAY LIMITS WITH STOP LINE OR CROSSWALK
	BUS STOP		